


3.0-4.2 Meter

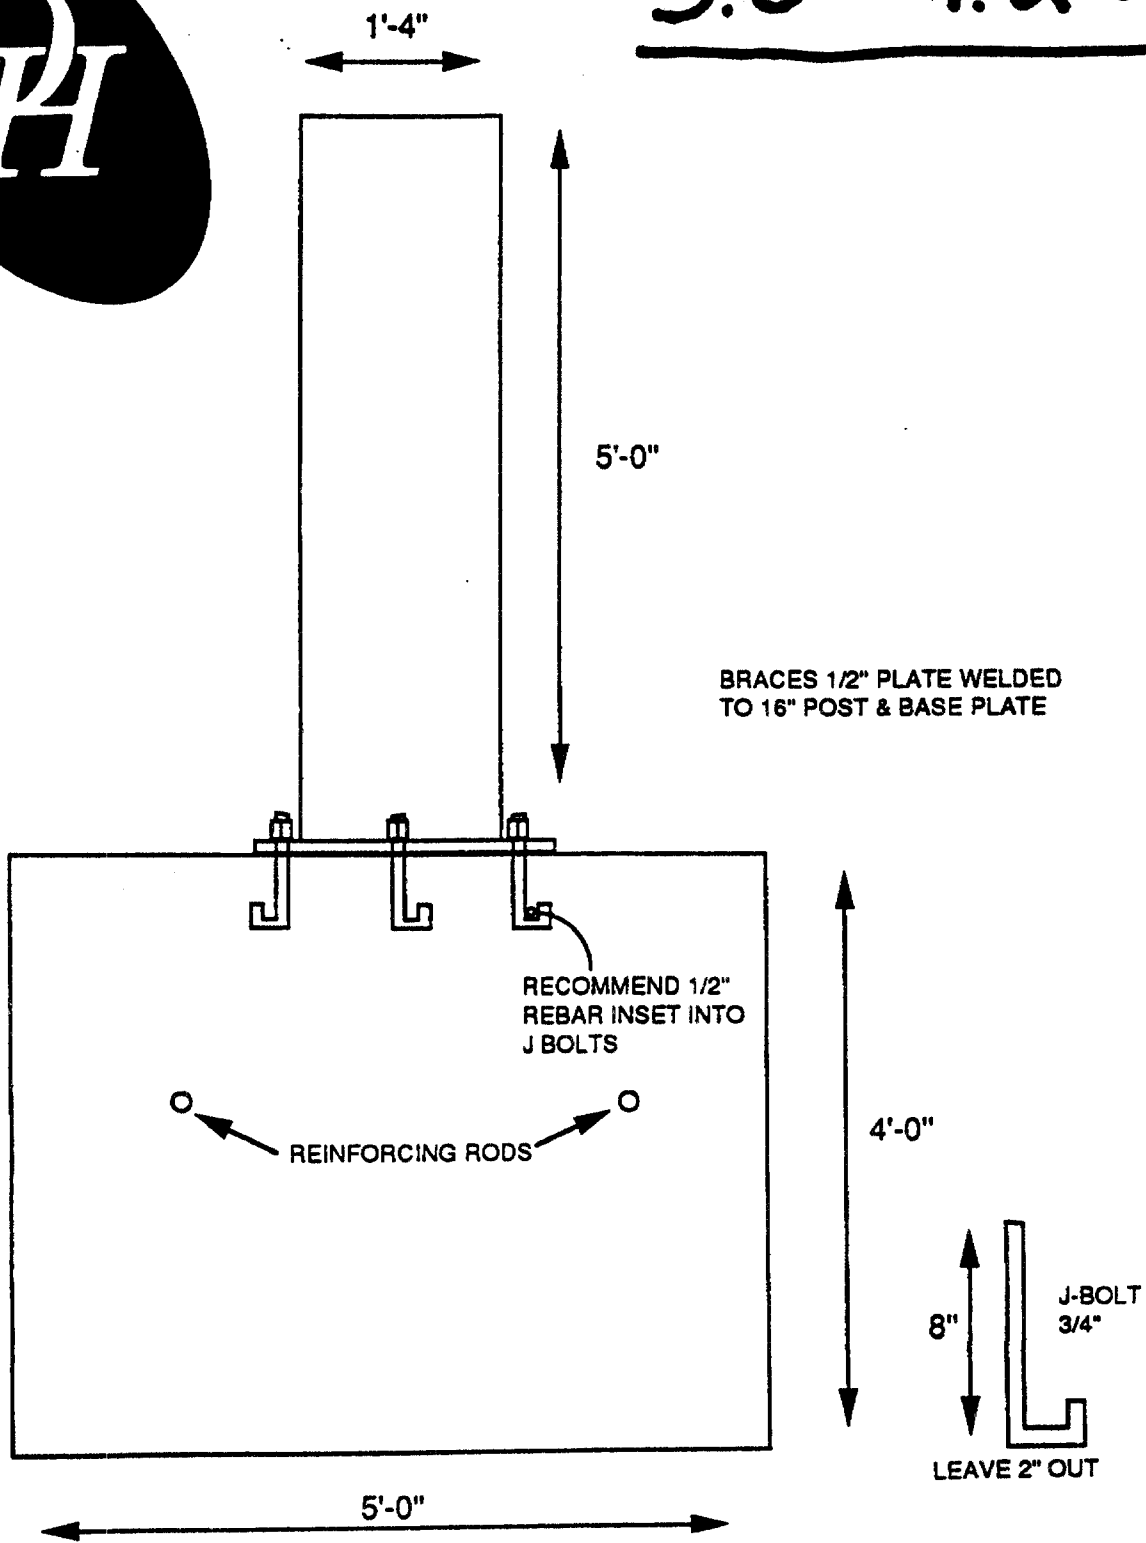

GIBRALTER BASE

NOTES:

THESE SKETCHES SHOW FACTORY BASE STAND AND RECOMMENDATIONS ARE FOR SITE CONSTRUCTION

DIMENSIONS FOR CONCRETE MAY VARY DEPENDING ON SOIL TYPES AND WIND CONDITIONS. PLEASE CHECK WITH A LOCAL ENGINEER.

- 5-7 #3 REBAR USED IN FOOTINGS
- REBAR DISTRIBUTED EVENLY IN TWO DIRECTIONS
- CENTER OF REBARS SHOULD BE 2" ABOVE BOTTOM OF PAD
- OUTSIDE OF BARS SHOULD BE 3" FROM EDGE OF PAD
- NOT TO SCALE